




Copyright

STONEMARKET

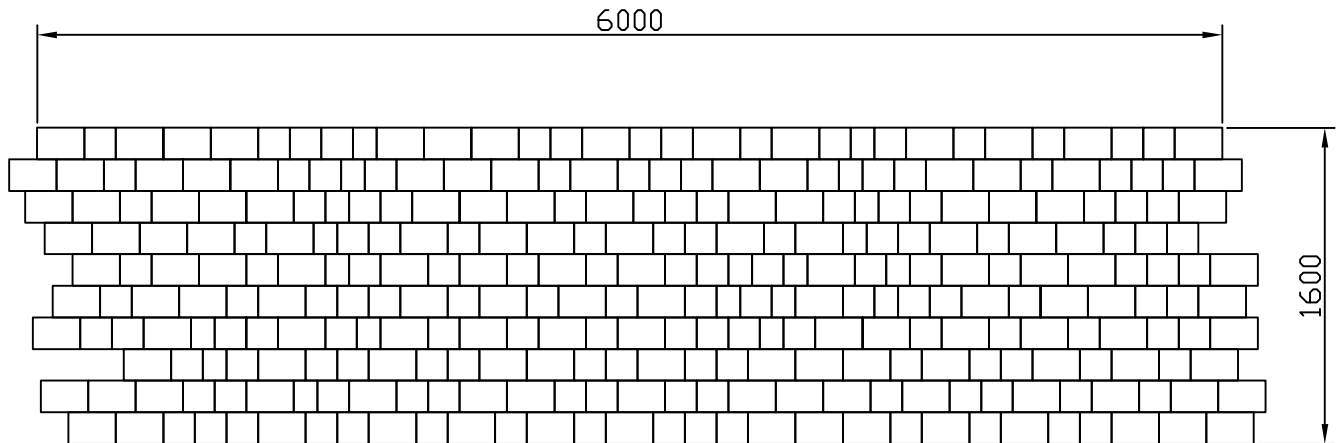

Stretcher Course Pattern (2-5mm nominal joint required)

3 size Project Pack

- A - 240 x 160mm module paving - 140 no.
- B - 160 x 160mm module paving - 150no.
- C - 160 x 120mm module paving - 20 no.

Approx. Pack size = 9.6m²

This laying pattern is suitable for:-

- Applesby
- Trident

Note:

All dimensions are approximate.
 Please allow for product tolerances and joint widths.
 An additional allowance is normally required for cutting purposes depending on the complexity of the pattern and overall layout of the area.



STONEMARKET

Stonemarket Ltd, Oxford Road, Ryton on
 Dunsmore,
 Warwickshire, CV8 3EJ.
 Tel: 0345 302 0603 Fax: 0345 302 0605

PATTERN

Stretcher Course Pattern

DRAWN <i>JP</i>	SCALE 1:40	DATE 30.09.19	Drawing No. P-0091	REV.
--------------------	---------------	------------------	-----------------------	------